

RESOLUTION NO. 961

A RESOLUTION APPROVING THE DESIGN PROPOSAL AND PURCHASE OF PLAY EQUIPMENT FOR WILSONVILLE MEMORIAL PARK PLAYGROUND; VERIFYING FUND AVAILABILITY; AND AUTHORIZING THE EXPENDITURE OF FUNDS.

WHEREAS, the Parks and Recreation Advisory Board identified the need for designing and purchasing a new play structure/equipment in the Wilsonville Memorial Parks Phase I project; and

WHEREAS, the City Council, at the Council meeting on July 13, 1992, adopted Resolution No. 931 which provided for the construction of Phase IA site improvements of Wilsonville Memorial Park. Resolution No. 931 identified \$20,000 for purchasing play structure equipment as part of the Phase I development; and

WHEREAS, the City of Wilsonville publicized park play structure equipment specifications beginning August 28, 1992, and called for play structure design and equipment to be submitted by Friday, September 11, 1992; and

WHEREAS, the City did receive such proposals and Recreation Resource provided the lowest responsible proposal meeting all specifications, including ADA requirements, and designing a feasible play structure using equipment manufactured by Landscape Structure, Inc.; a copy of the plan and proposal costs are marked Exhibits A and B respectively, attached hereto and incorporated by reference herein; and

WHEREAS, the Recreation Resource proposal is for a contract purchase price of \$19,923, which includes all play equipment, installation instructions and freight, and is within the budgeted amount as set forth above.

NOW, THEREFORE, THE CITY OF WILSONVILLE RESOLVES AS FOLLOWS:

1. The requests for proposals were duly advertised, received and reviewed according to the provisions of Oregon Revised Statute, Chapter 279 and Wilsonville Code 2.314;
2. That the City Council does hereby approve the playground design submitted by Recreation Resource and authorizes the purchase of Landscape Structure, Inc. play

structure equipment including installation instructions and freight in the sum of \$19,923;

3. The play structure equipment expenditure shall be expended from:

<u>FUND</u>	<u>DEPARTMENT</u>	<u>LINE ITEM</u>	<u>BUDGETED PROJ 9001</u>
5000	590	7709001	\$20,000

4. That the Finance Director, by his signature below verifying that funds are available, will then authorize payment to be expended.

Ray Shorten
Finance Director

10-7-92
Date

CONSIDERED by the City Council of the City of Wilsonville at a regular meeting thereof this 21st day of September, 1992, at which time the resolution was continued until October 5, 1992.

ADIPTEED by City Council of the City of Wilsonville at a regular meeting thereof this 5th day of October, 1992 and filed with the Wilsonville City Recorder this same date.

Gerald A. Krummel
GERALD A. KRUMMEL, Mayor


ATTEST:

Vera A. Rojas
VERA A. ROJAS, CMC/CAE, City Recorder

SUMMARY of Votes:

Mayor Krummel	<u>AYE</u>
Councilor Chandler	<u>EXCUSED</u>
Councilor Carter	<u>AYE</u>
Councilor Lehan	<u>AYE</u>
Councilor Van Eck	<u>AYE</u>

EXHIBIT A

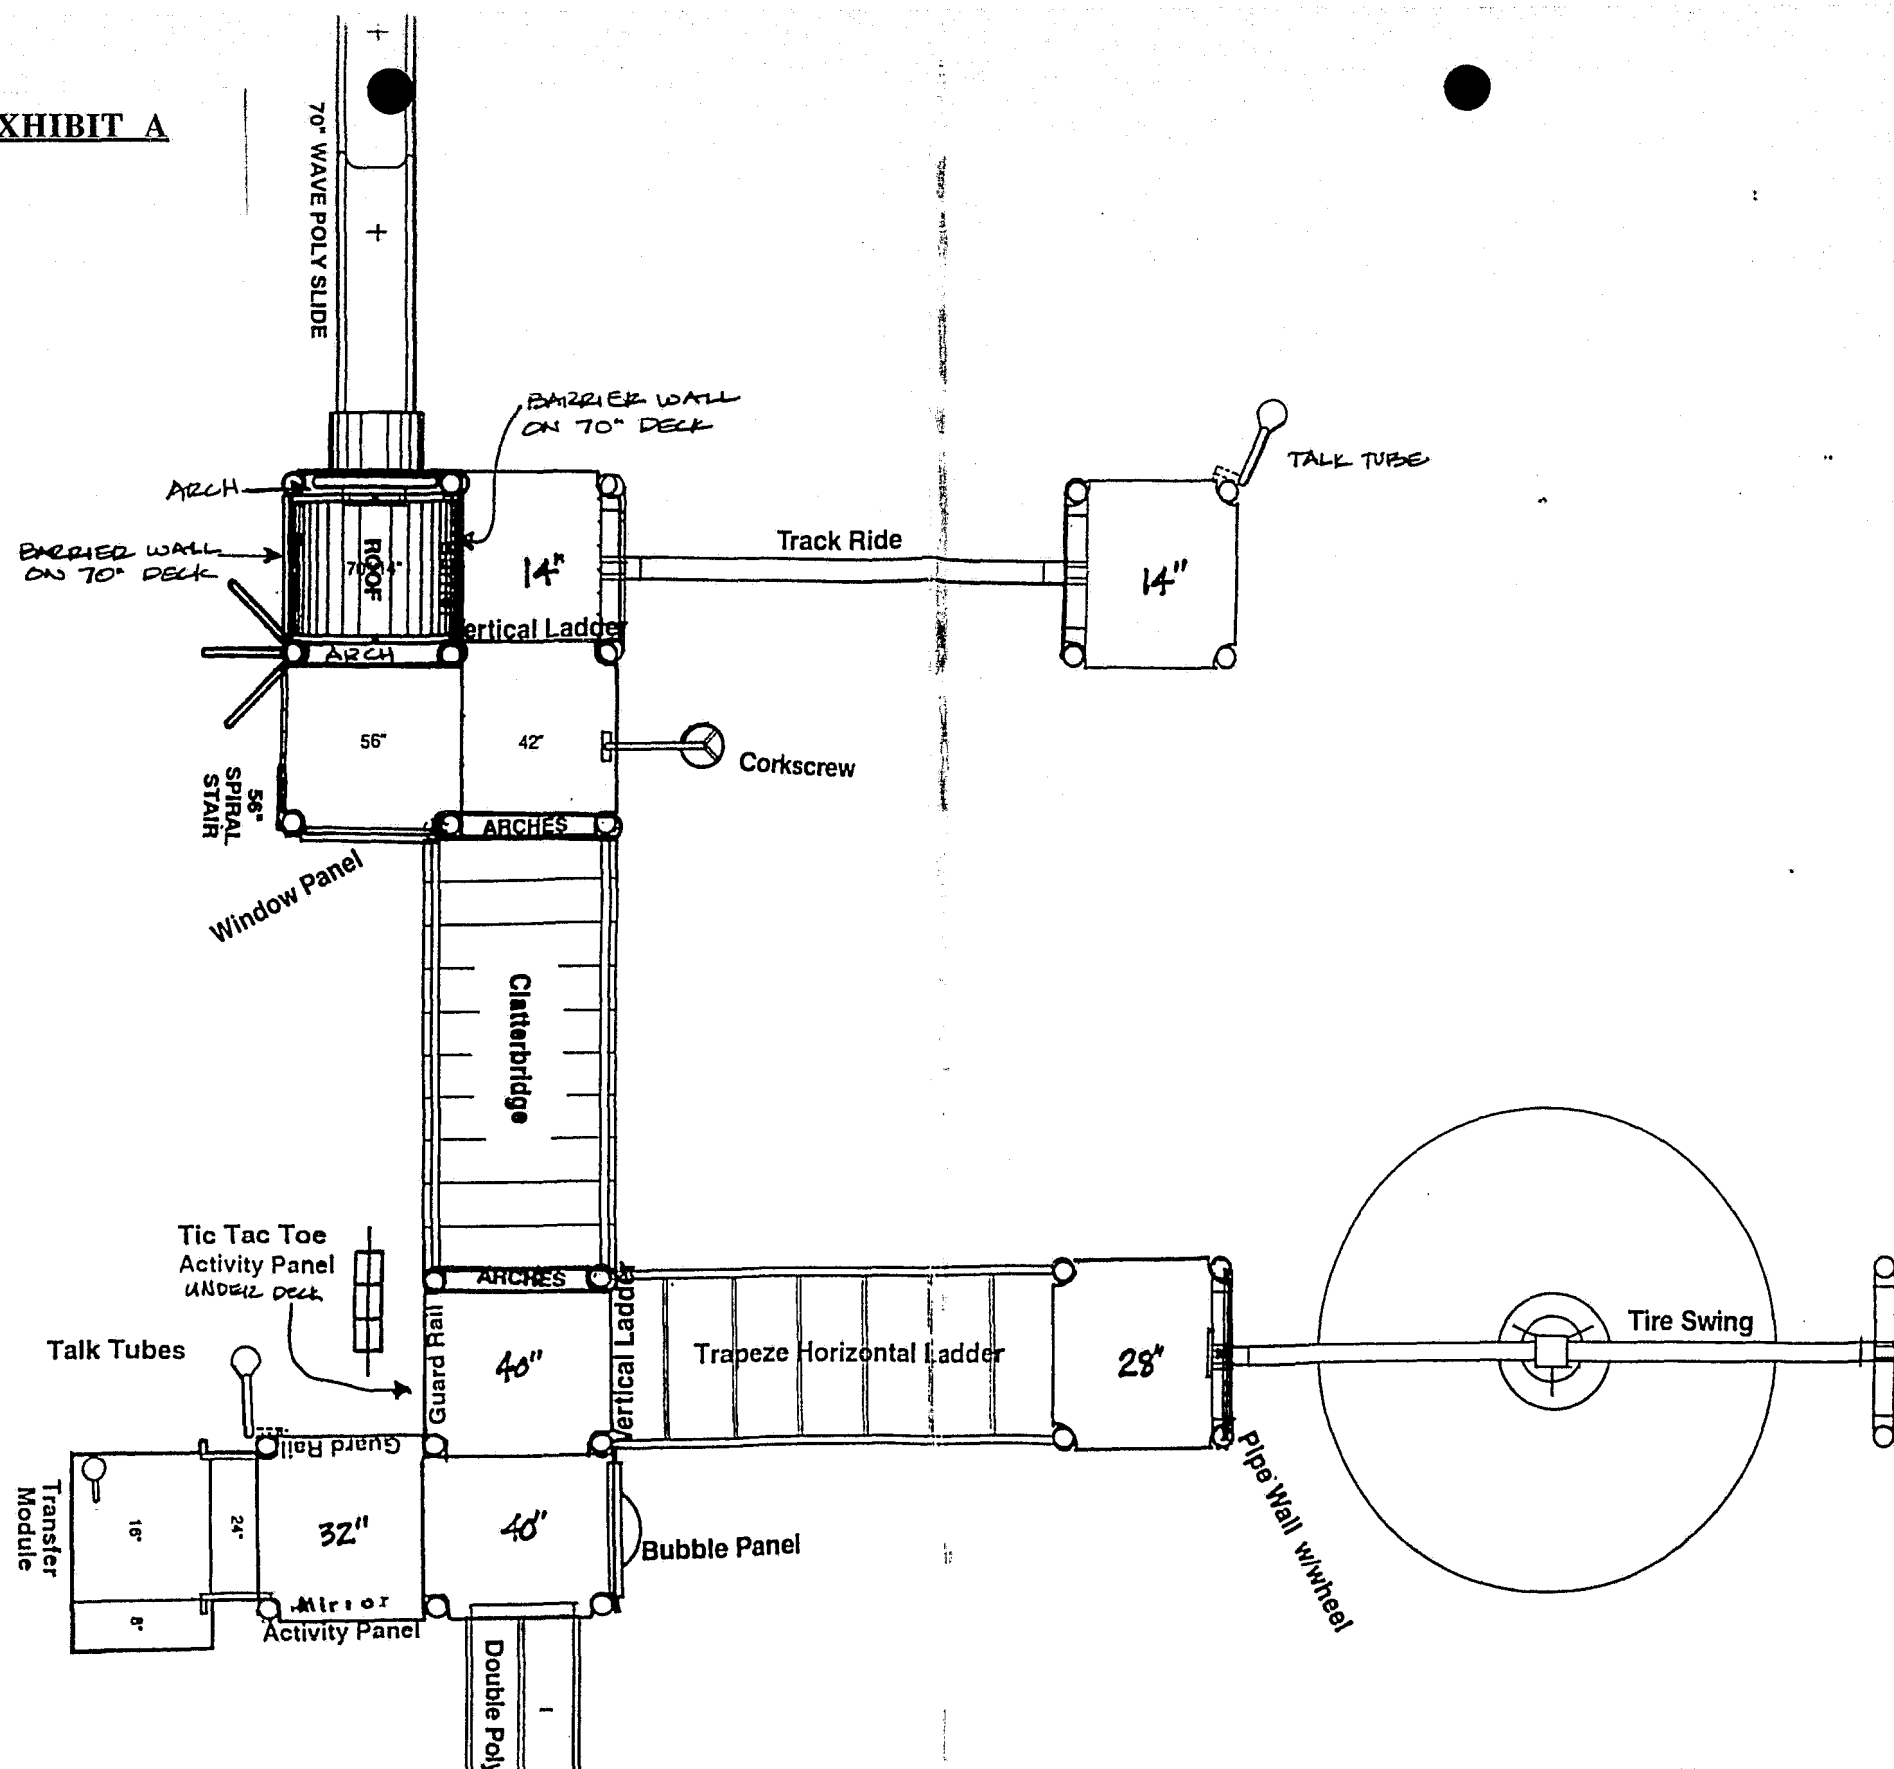

**LANDSCAPE
STRUCTURES INC**

601 7th Street So. Delano Mn 55328 (612) 479-2546

Project Title **MEMORIAL PARK**
Address **WILSONVILLE, OR**

**CALL
TOLL
FREE**

RECREATION RESOURCE
Jack Dalton
P.O. Box 4508 • Salem, OR 97302
1-800-635-2525 / 503-585-5777

Phone

Date **9.8.92**

scale 1/4" = 1'0"

• SAFETY NOTE •
PLAY EQUIPMENT MUST BE INSTALLED
OVER A FALL ABSORBING SURFACE

Quote Number: 92241

Date: 09/08/92

QUOTATION FROM

QUOTATION TO

RECREATION RESOURCE
Jack Dalton
PO Box 4508
Salem, OR 97302

: Deb Bleser, Dir
: Wilsonville Parks & Rec Dept
: PO Box 220
: Wilsonville, OR 97070

Telephone 1-800-635-2525
503-585-5777
FAX 503-581-7863

Telephone: 682-1011
FAX: 682-1015

SEP 10 1992

JOB NAME / LOCATION: Memorial Park

Prices Quoted Are FOB: Wilsonville

Quotation Valid: 30 Days

ITEM(S)	PRICE EA.	EXTENSION	FREIGHT	TOTAL
	\$	\$	\$	\$
: LANDSCAPE STRUCTURES PLAYBOOSTER,	:	:	:	:
: NON-RUSTING ALUMINUM POSTS, TENDER-	:	:	:	:
DECKS, ADA ACCESSIBLE VIA TRANSFER	:	:	:	:
POINT	:	:	:	:
Custom Playbooster with the following	:	:	:	:
components: 6 square tenderdecks, 2	:	:	:	:
long tenderdecks, ADA transfer module,	:	:	:	:
double poly slide, trapeze horizontal	:	:	:	:
ladder, tire swing, clatterbridge,	:	:	:	:
corkscrew climber, track ride, wave	:	:	:	:
poly slide, spiral stairs, talk tubes,	:	:	:	:
1 arches with roof, 2 arches, 2	:	:	:	:
barrier walls, 2 guard rails, 1 pipe	:	:	:	:
wall with steering wheel, 1 window	:	:	:	:
panel, 1 bubble panel, 2 vertical	:	:	:	:
ladders, tic tac toe activity panel	:	:	:	:
(under 40" deck), mirror activity	:	:	:	:
panel as per attached plan	:	:	: Incl'd:	19923.00
: Recreation Resource is a resident	:	:	:	:
bidder	:	:	:	:
:	:	:	:	:
:	:	:	:	:
:	:	:	:	:
:	:	:	:	:

EXCLUSIVE REPRESENTATIVE for LANDSCAPE STRUCTURES Park and Playground Equip.,
DuMOR Site Furniture, and LITCHFIELD IND. Shelters and Site Amenities

* WE'RE PROUD OF THE PRODUCTS WE OFFER *
*
